


## Proposed Public Footpath Diversion

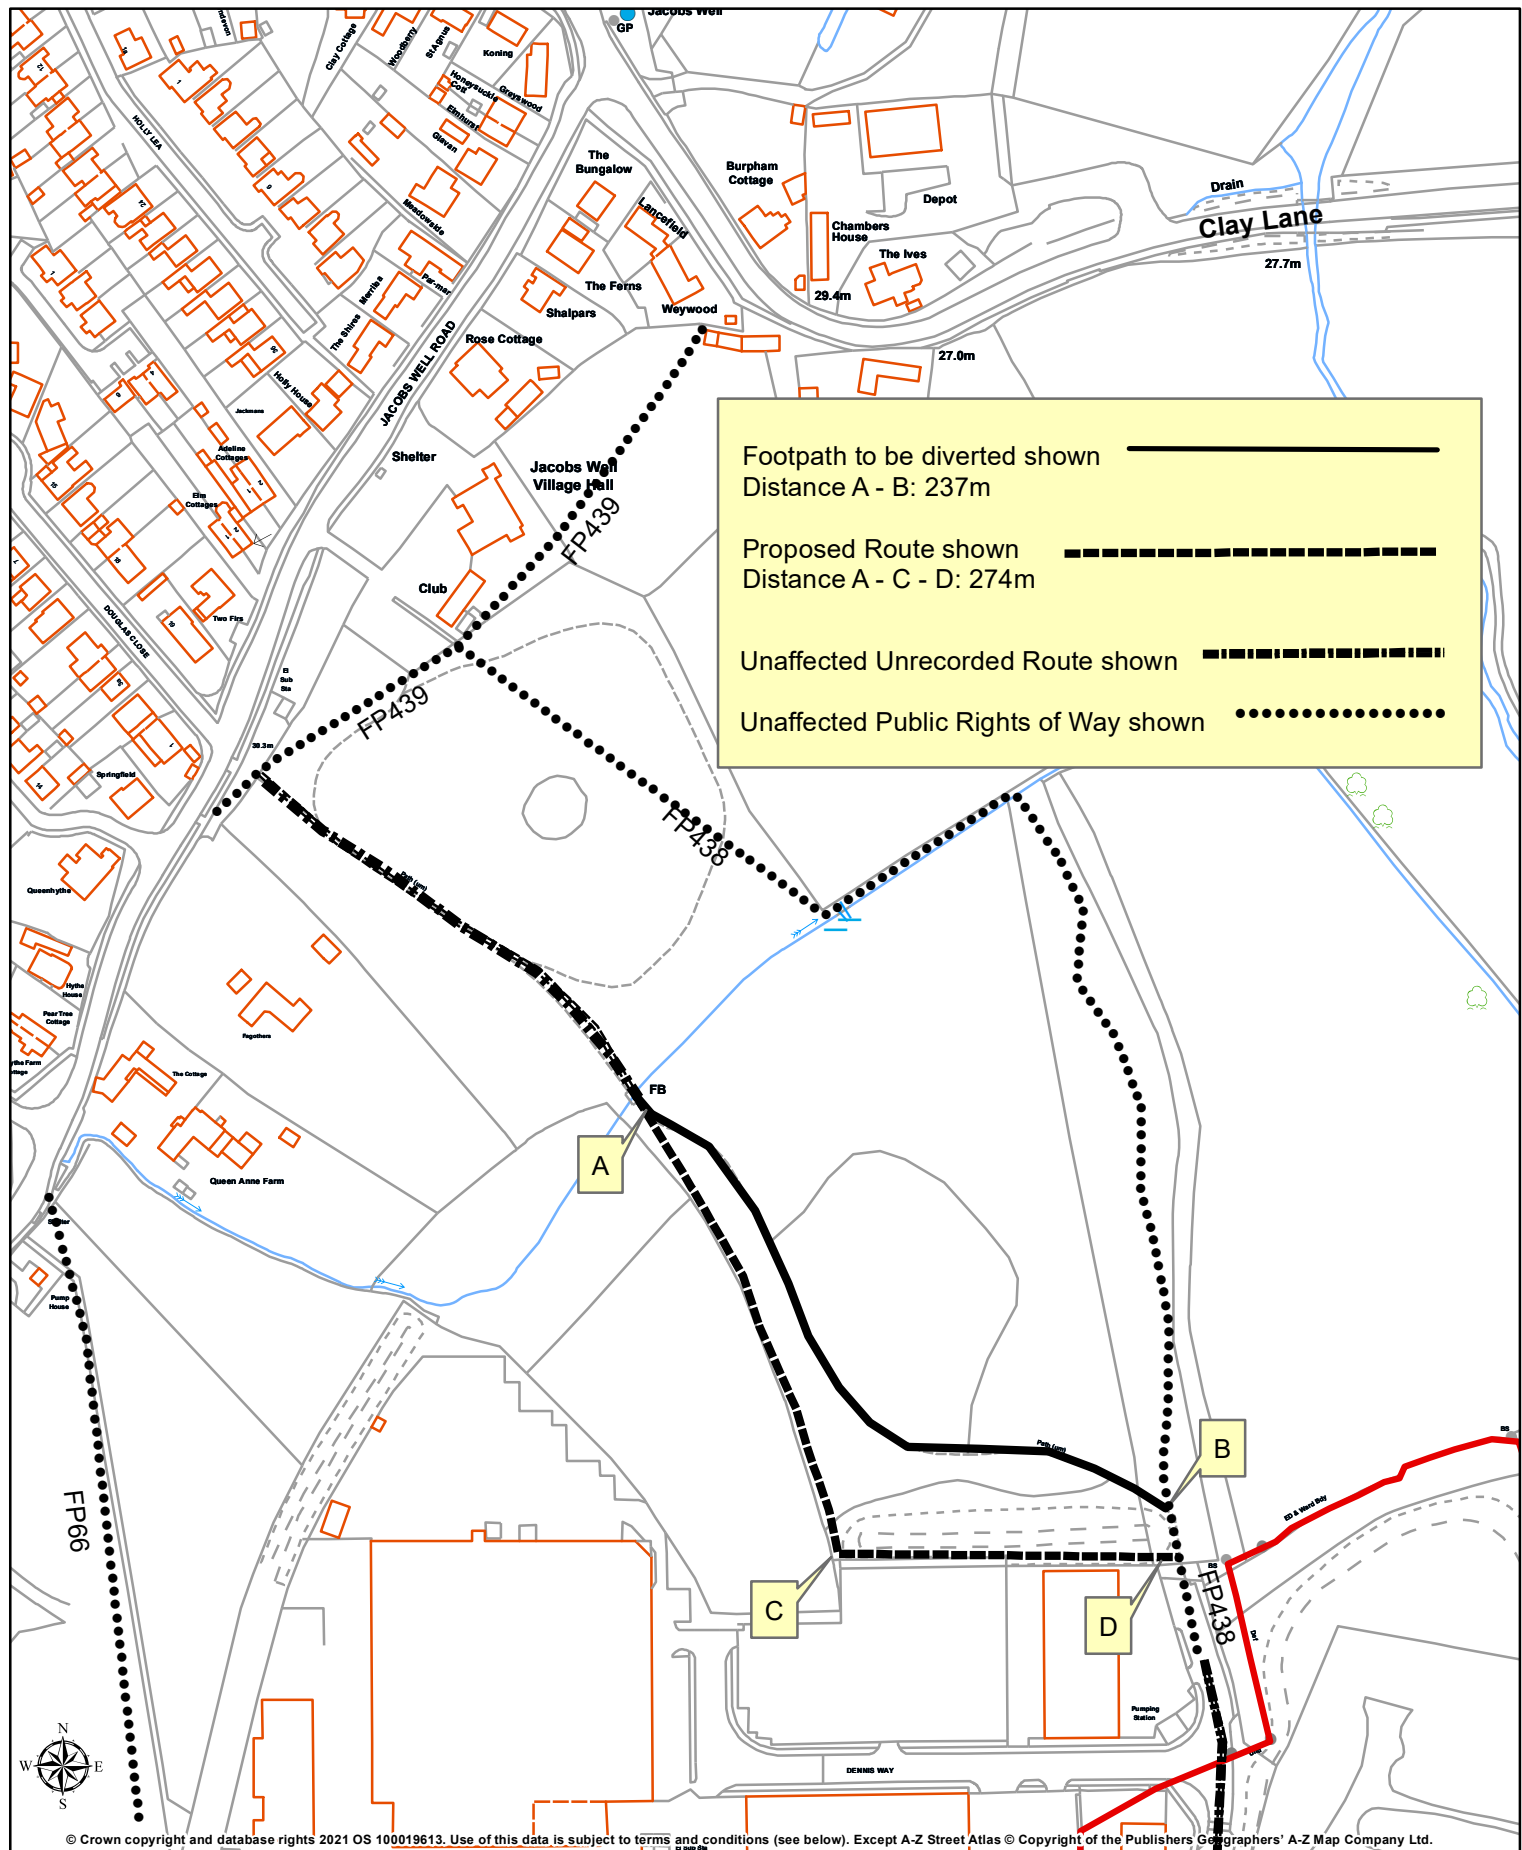

© Crown copyright and database rights 2021 OS 100019613. Use of this data is subject to terms and conditions (see below). Except A-Z Street Atlas © Copyright of the Publishers Geographers' A-Z Map Company Ltd.



OS terms & conditions:  
You are granted a non-exclusive, royalty free,  
revocable licence solely to view the Licensed Data for non-commercial  
purposes for the period during which Surrey County Council makes it  
available. You are not permitted to copy, sub-licence, distribute, sell or  
otherwise make available the Licensed Data to third parties in any form.  
Third party rights to enforce the terms of this licence shall be reserved to OS.

**Borough of Guildford**  
**Parish of Worplesdon**

Grid Ref at A  
500113 152813  
Drawing No. 3/1/74/H18  
Drawn by AW 06/21  
Scale 1:2500 at A4