

Live Tour Promotions
Site: Merritt Wood
College


Traders

Capacity
General Seating @ 8 per table = 1104
VIP Seating @ 10 per table = 400

Full Site Surface Area	6268.8m²
Site Surface Surface Area	3905.2m²
Minus Infrastructure	
Standing	331m²

Fire Exit	
Fire Exit AA	7m
Fire Exit BB	7m
Fire Exit CC	7m
Fire Exit DD	7m
Fire Exit 01	5m
Fire Exit 02	5m
Fire Exit 03	5m
Fire Exit 04	5m
Fire Exit 05	5m
Fire Exit 06	5m
	Main Entrance
	North exterior - Medical
	East exterior - VIP
	BOH exterior
	Interior Bar entrance
	Bar (Staff only)
	VIP fire exit only
	VIP fire entrance
	General seating
	General seating

Icon	Description	Quantity
	License Area	--
	Ped	63
	Heras	99
	Festoon	--
	Medical Tent	01
	Trader - Hot	02
	General Seating	138
	VIP Table	40
	Sound & Lighting	--
	PA Position	--
	Security Positions	--
	Urinal	06
	Toilet Cubicle	22
	Disabled Toilet	01
	Skip	01
	Tower Light	05
	Generator Position	03
	Track 3m x 2.2m	75
	General Public	--
	Fire Exit	--

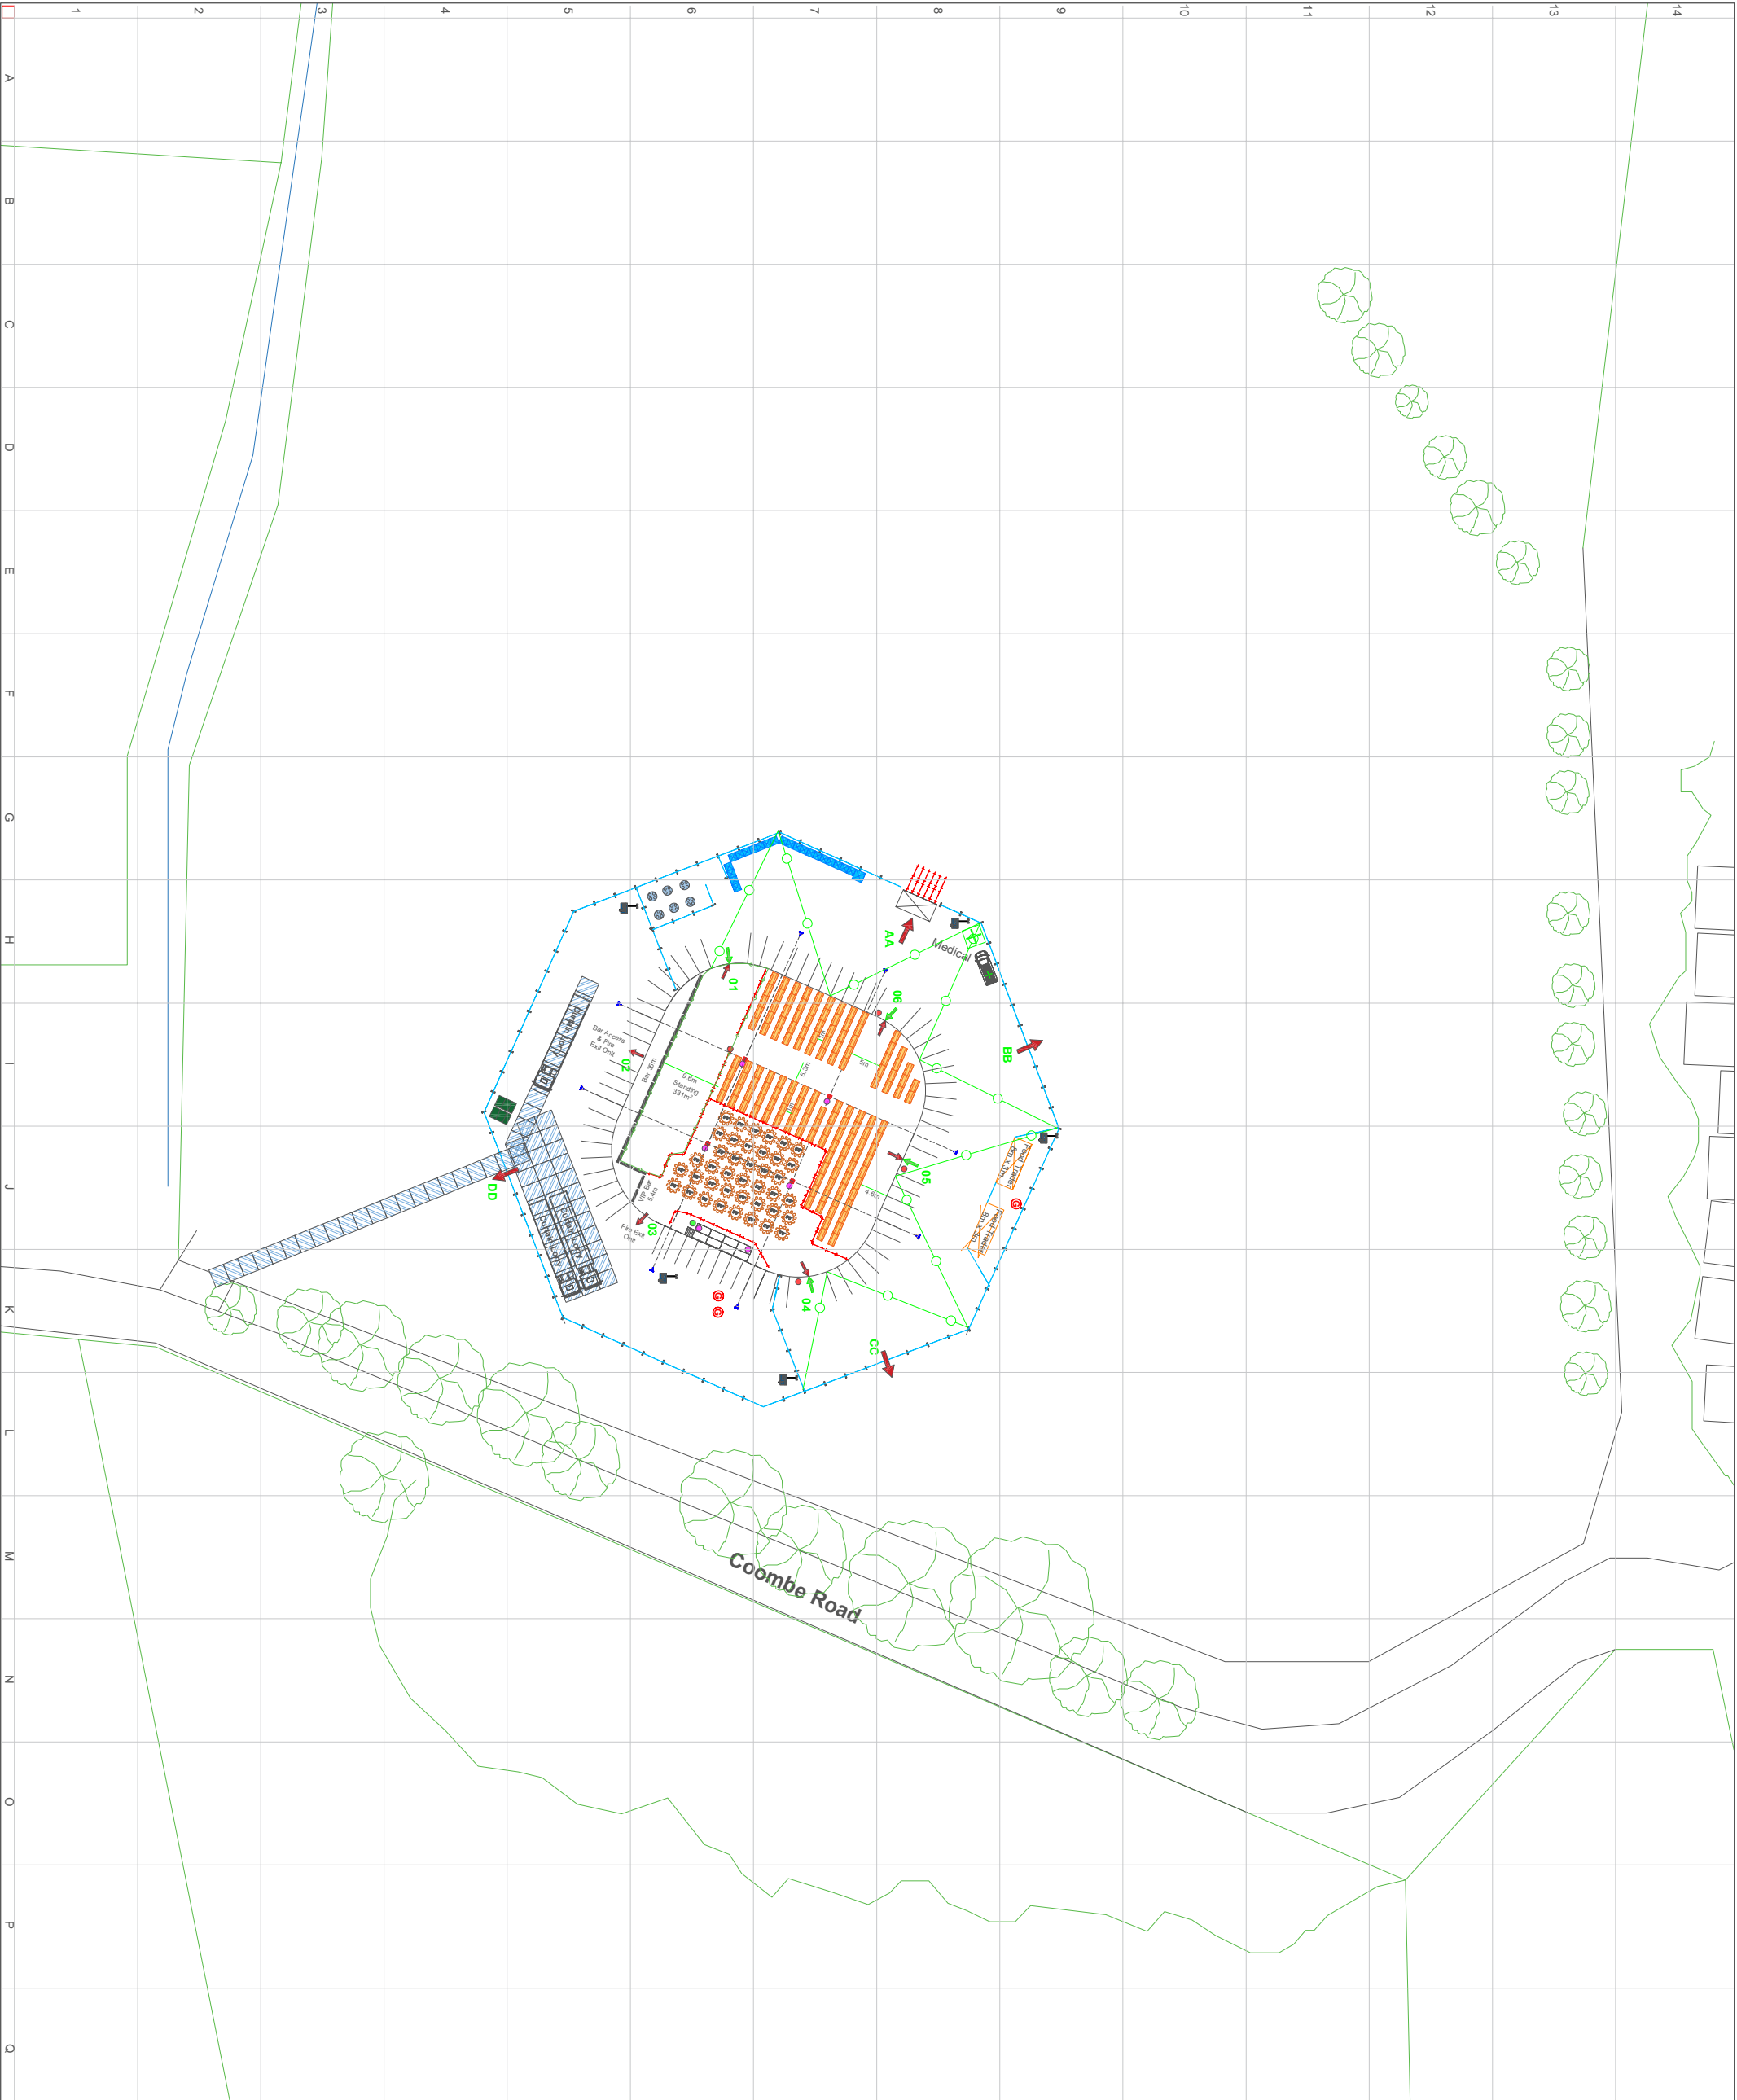

Drawn By: **BFS**

Of: **Got Hustle**

Date Drawn: **10/03/2026**

Amended: **-**

Scale: **1:1000 @ A3**